
## NOTE: NOT FOR CONSTRUCTION

## 231 SEAFIELD ROAD BH6 5LL



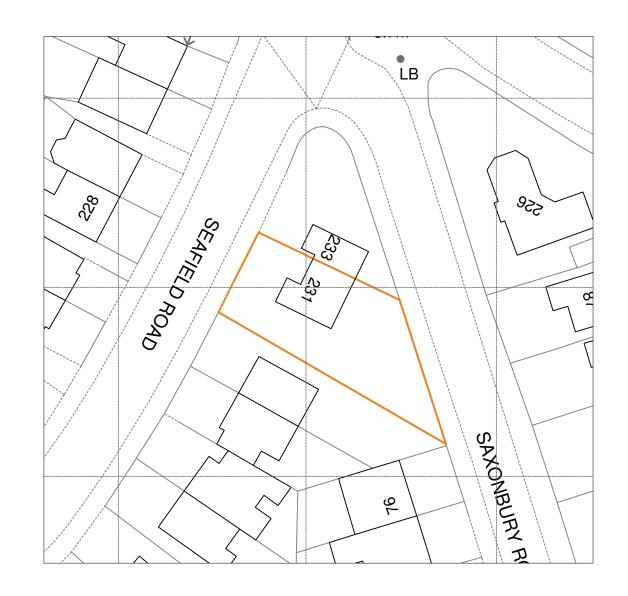

## **SITE LOCATION PLAN 1:500**

## TABLE OF CONTENTS:

- **COVER PAGE**
- SITE BLOCK PLAN
- SITE PLANS (EXISTING & PROPOSED)
- **EXISTING PLANS**
- **EXISTING ELEVATIONS**
- PROPOSED PLANS-1
- **PROPOSED PLANS-2**
- PROPOSED ELEVATIONS
- **EXISTING & PROPOSED SECTIONS**

Copyright in design of this drawing is the property of BAYA


SITE BOUNDARY SCALE BAR 1:500 10 **METRES** 


- Reproduction in whole or in part is forbidden without written permission from BAYA
- All dimensions to be cross checked on site prior to construction. Any discrepancies to be reported to BAYA immediately
- Print out to actual size.
- Copyright in design of this drawing is the property of BAYA


231 Seafield Road BH6 5LL Date:19/04/2023 Scale: As noted @ A3 Drawing Code: 231/SFR-01 Revision: R0 Cover Page



13 Clifton Vale, Bristol, BS8 4PT

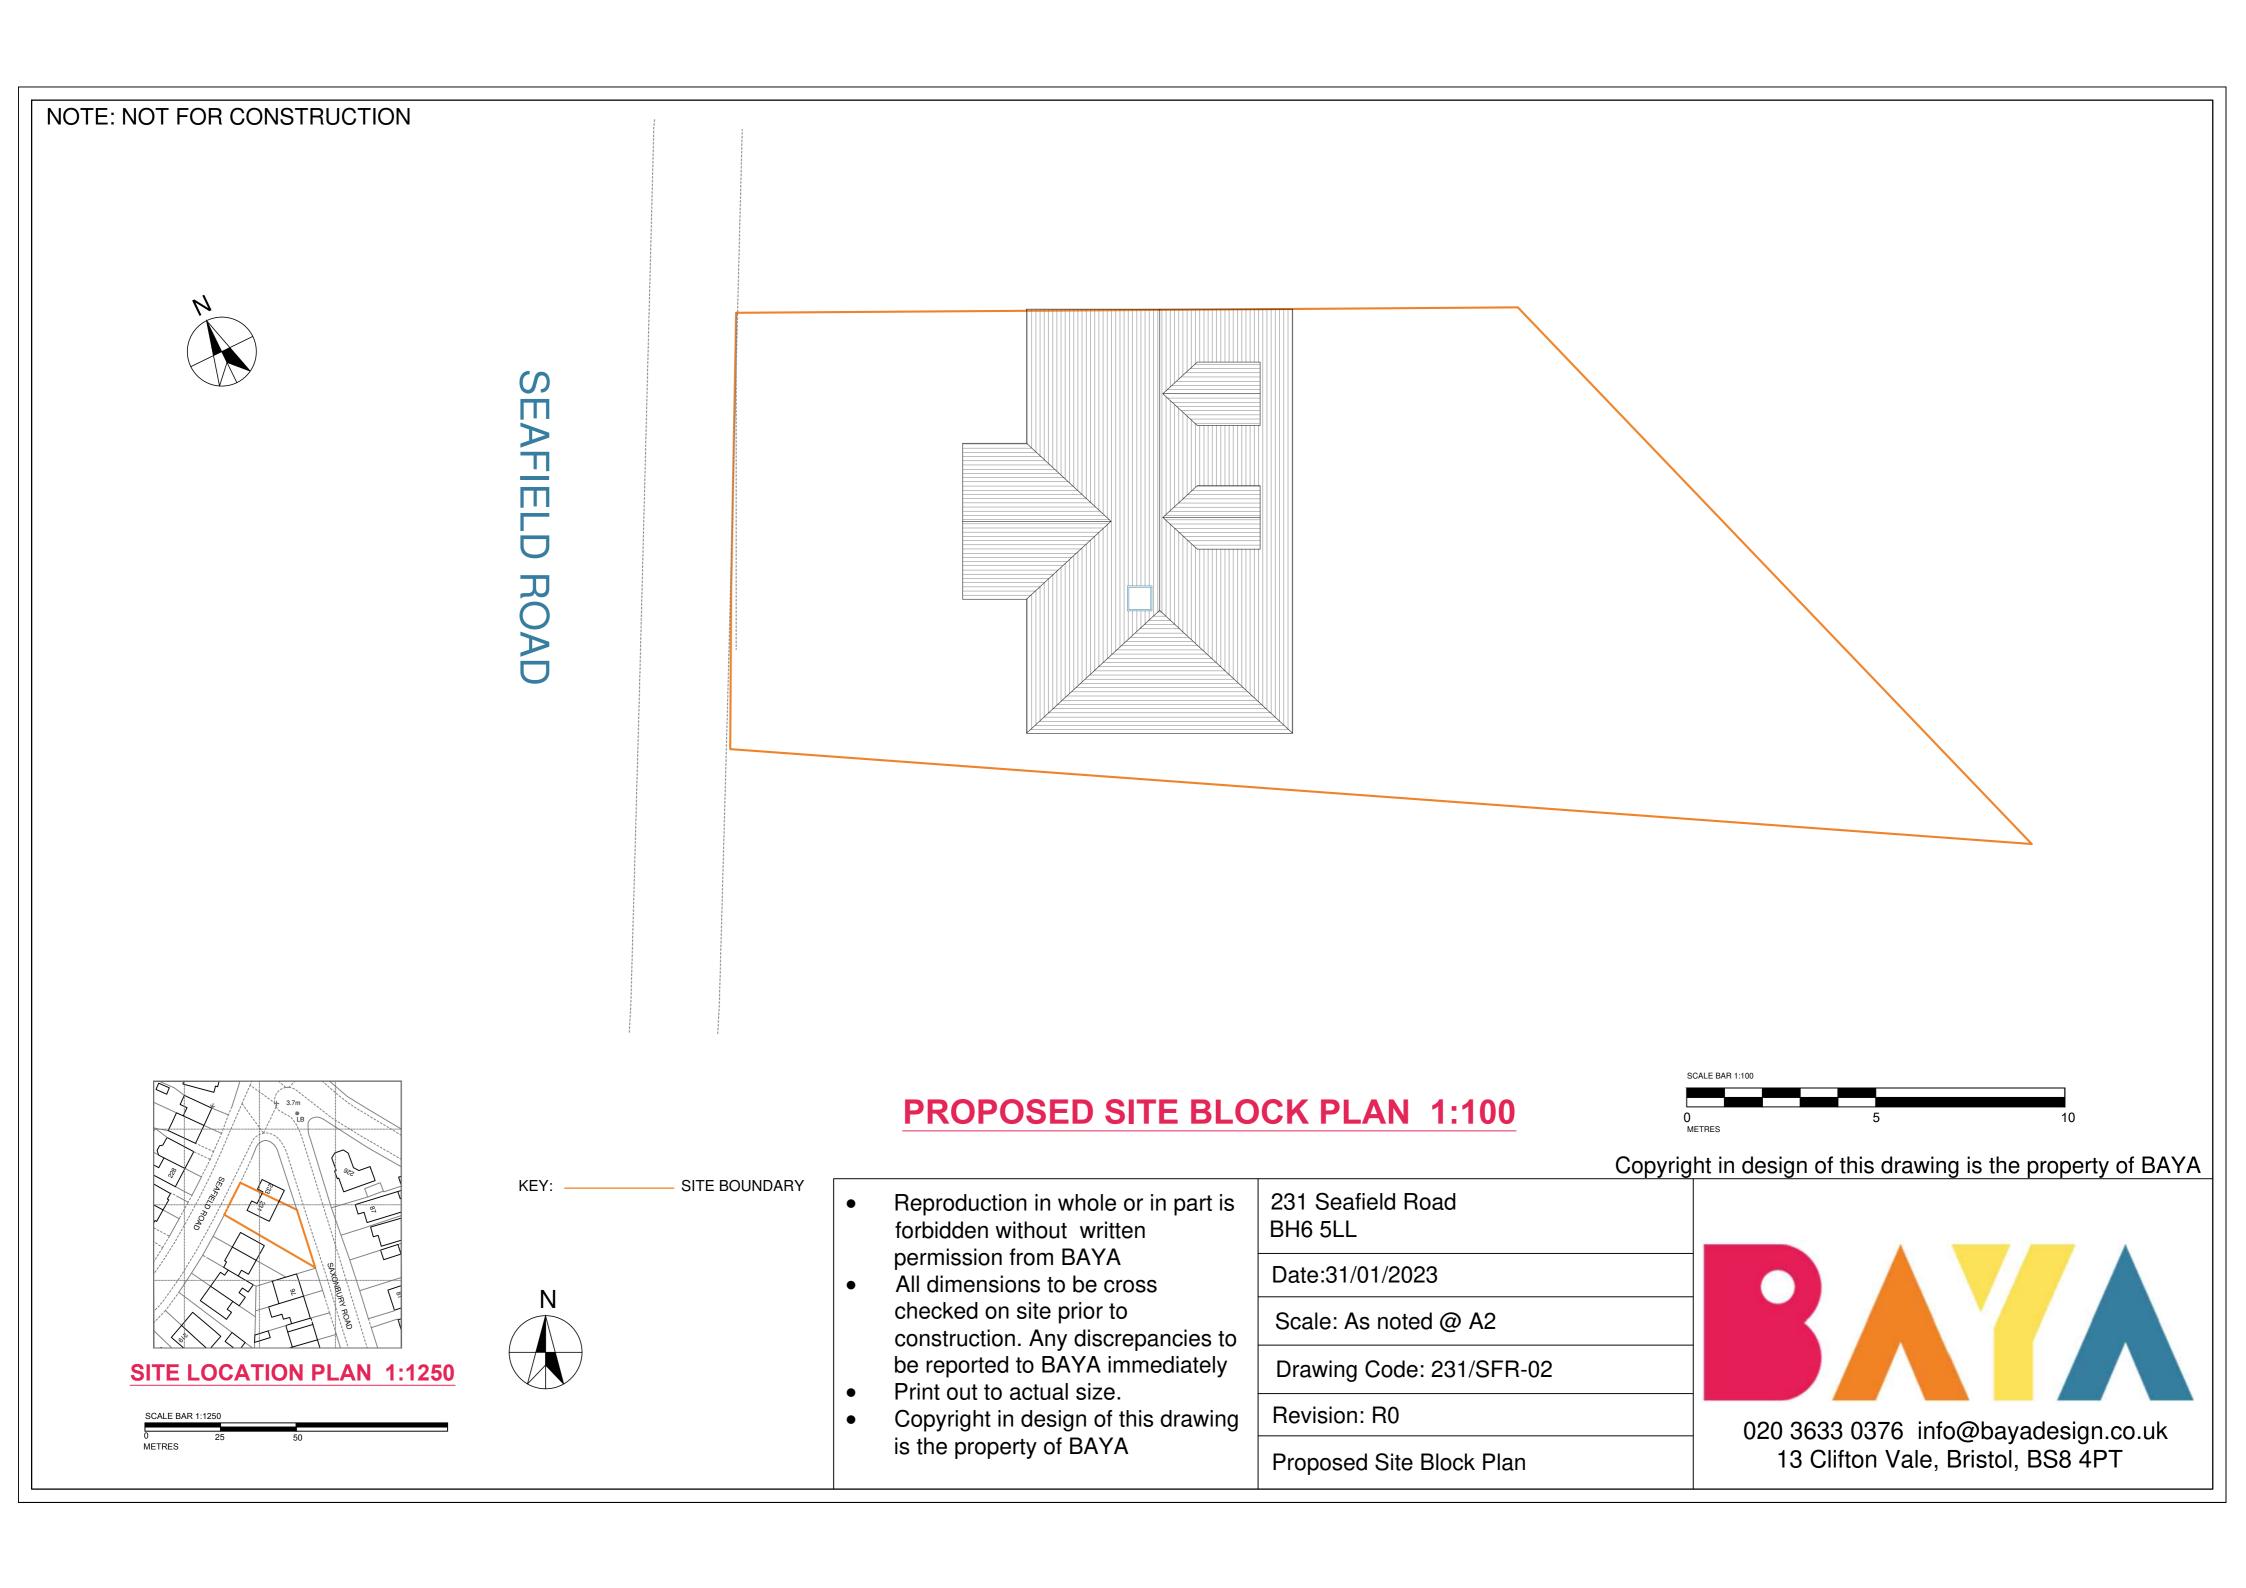

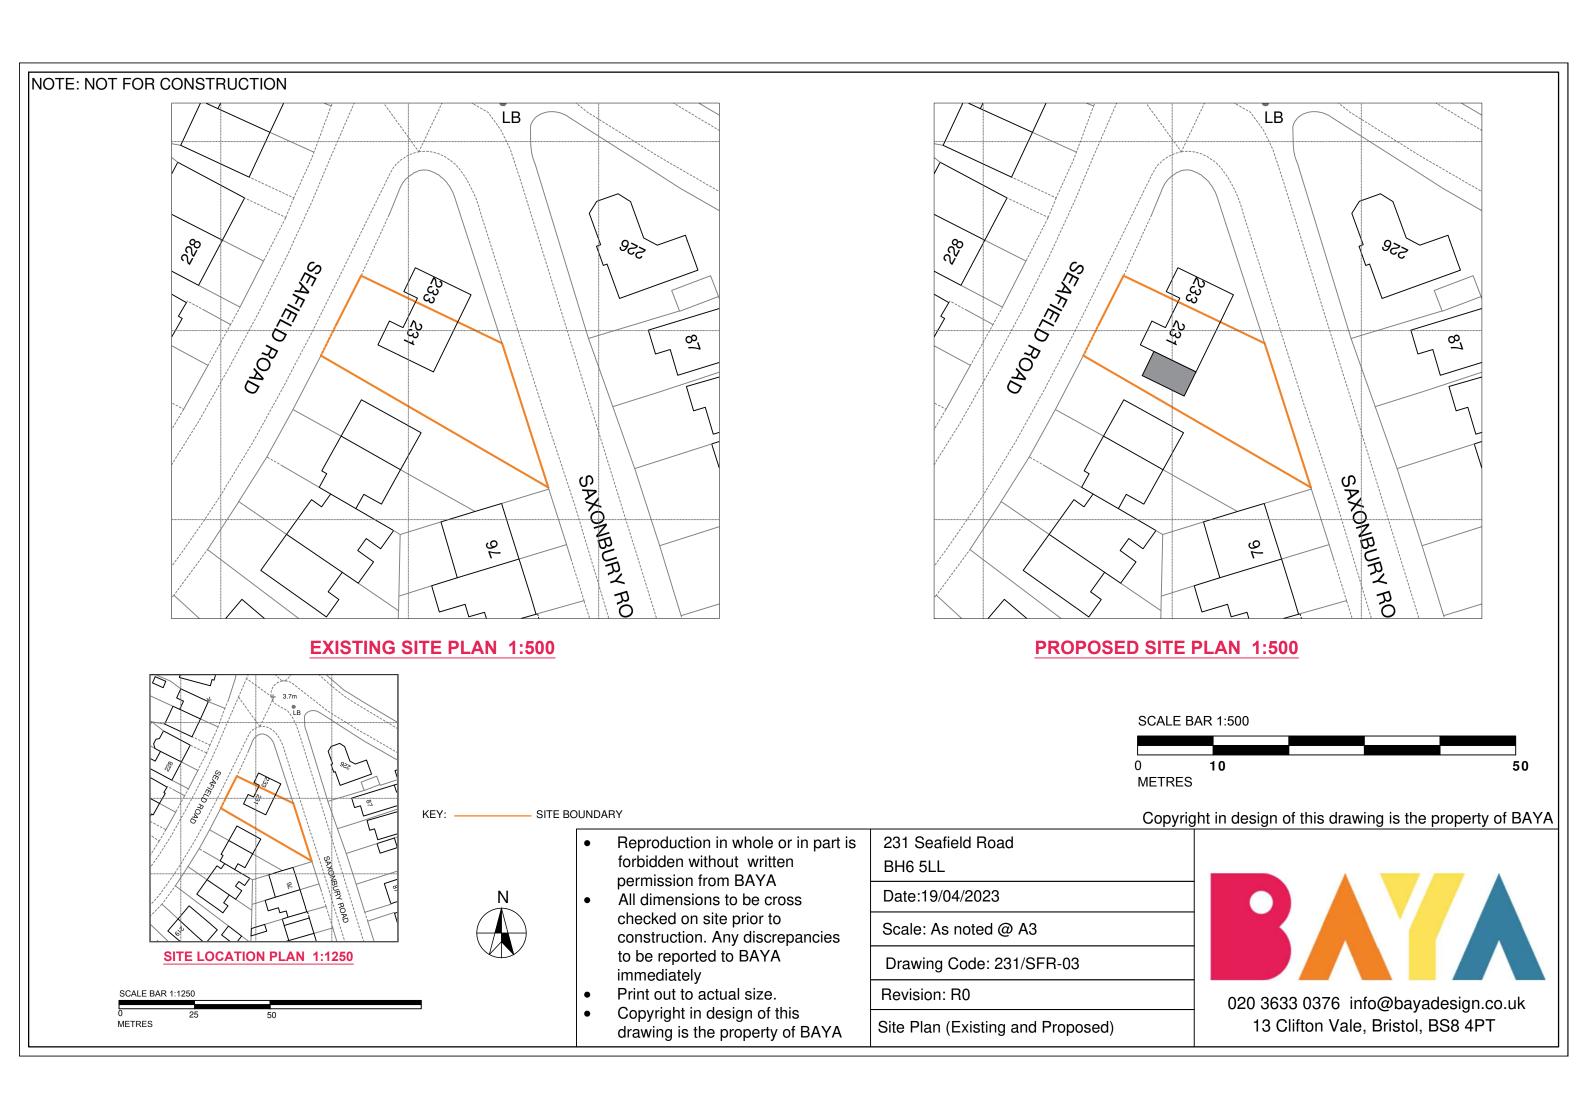

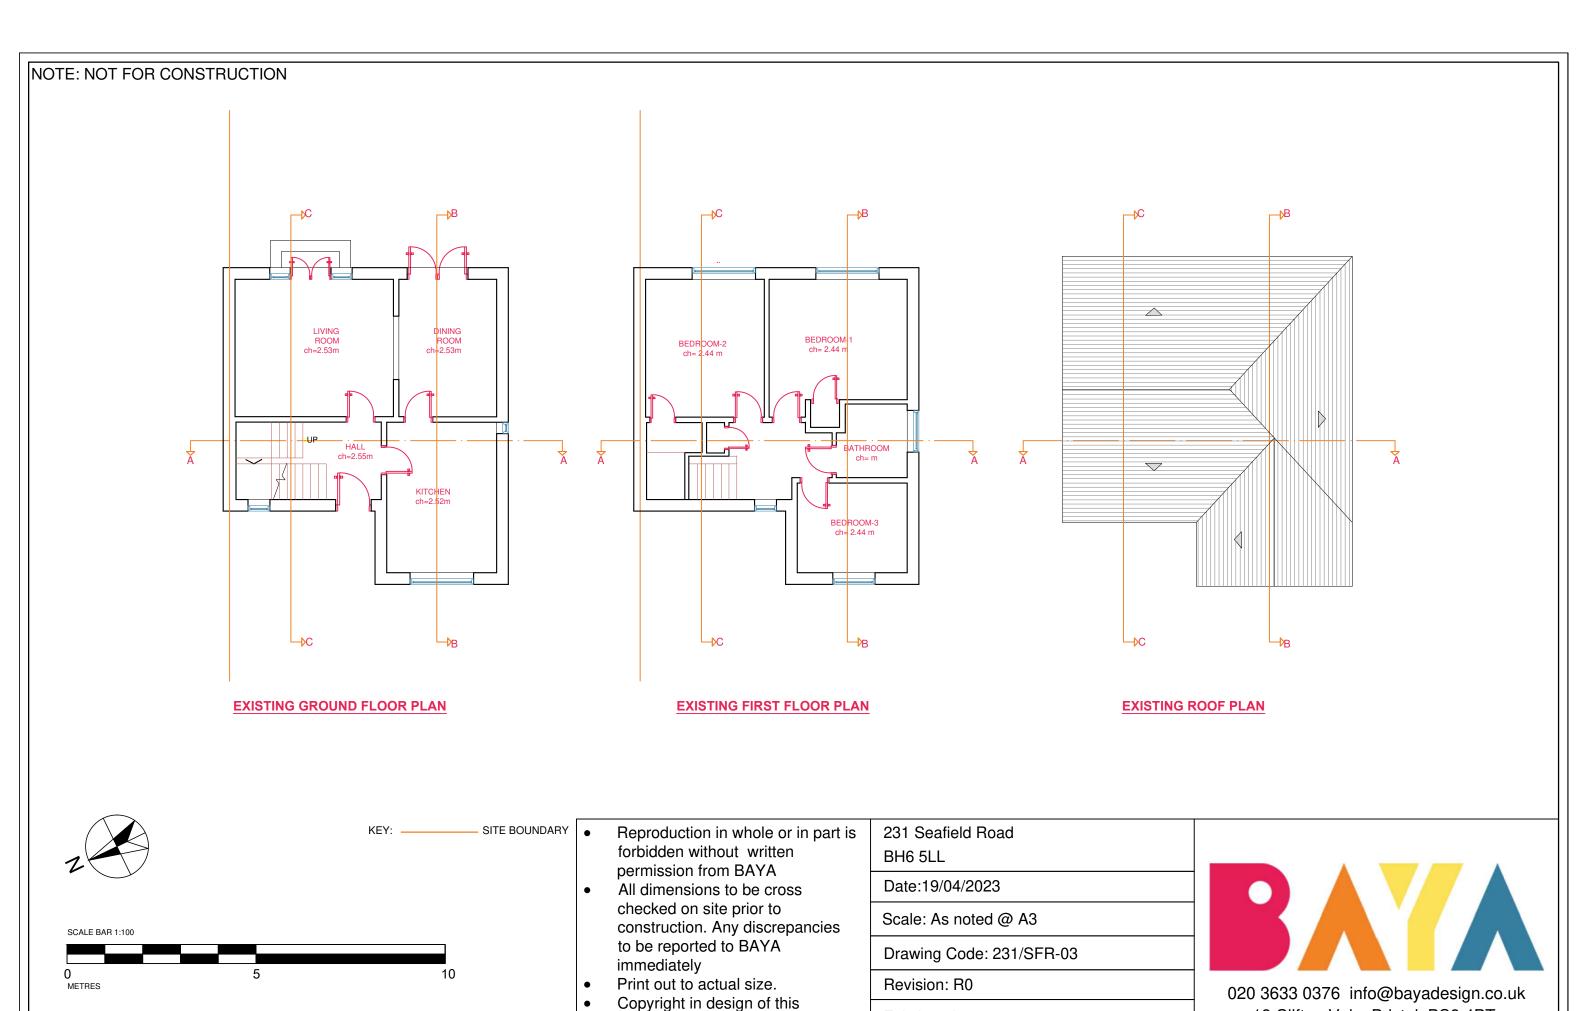



drawing is the property of BAYA


Copyright in design of this drawing is the property of BAYA


Existing plans

13 Clifton Vale, Bristol, BS8 4PT

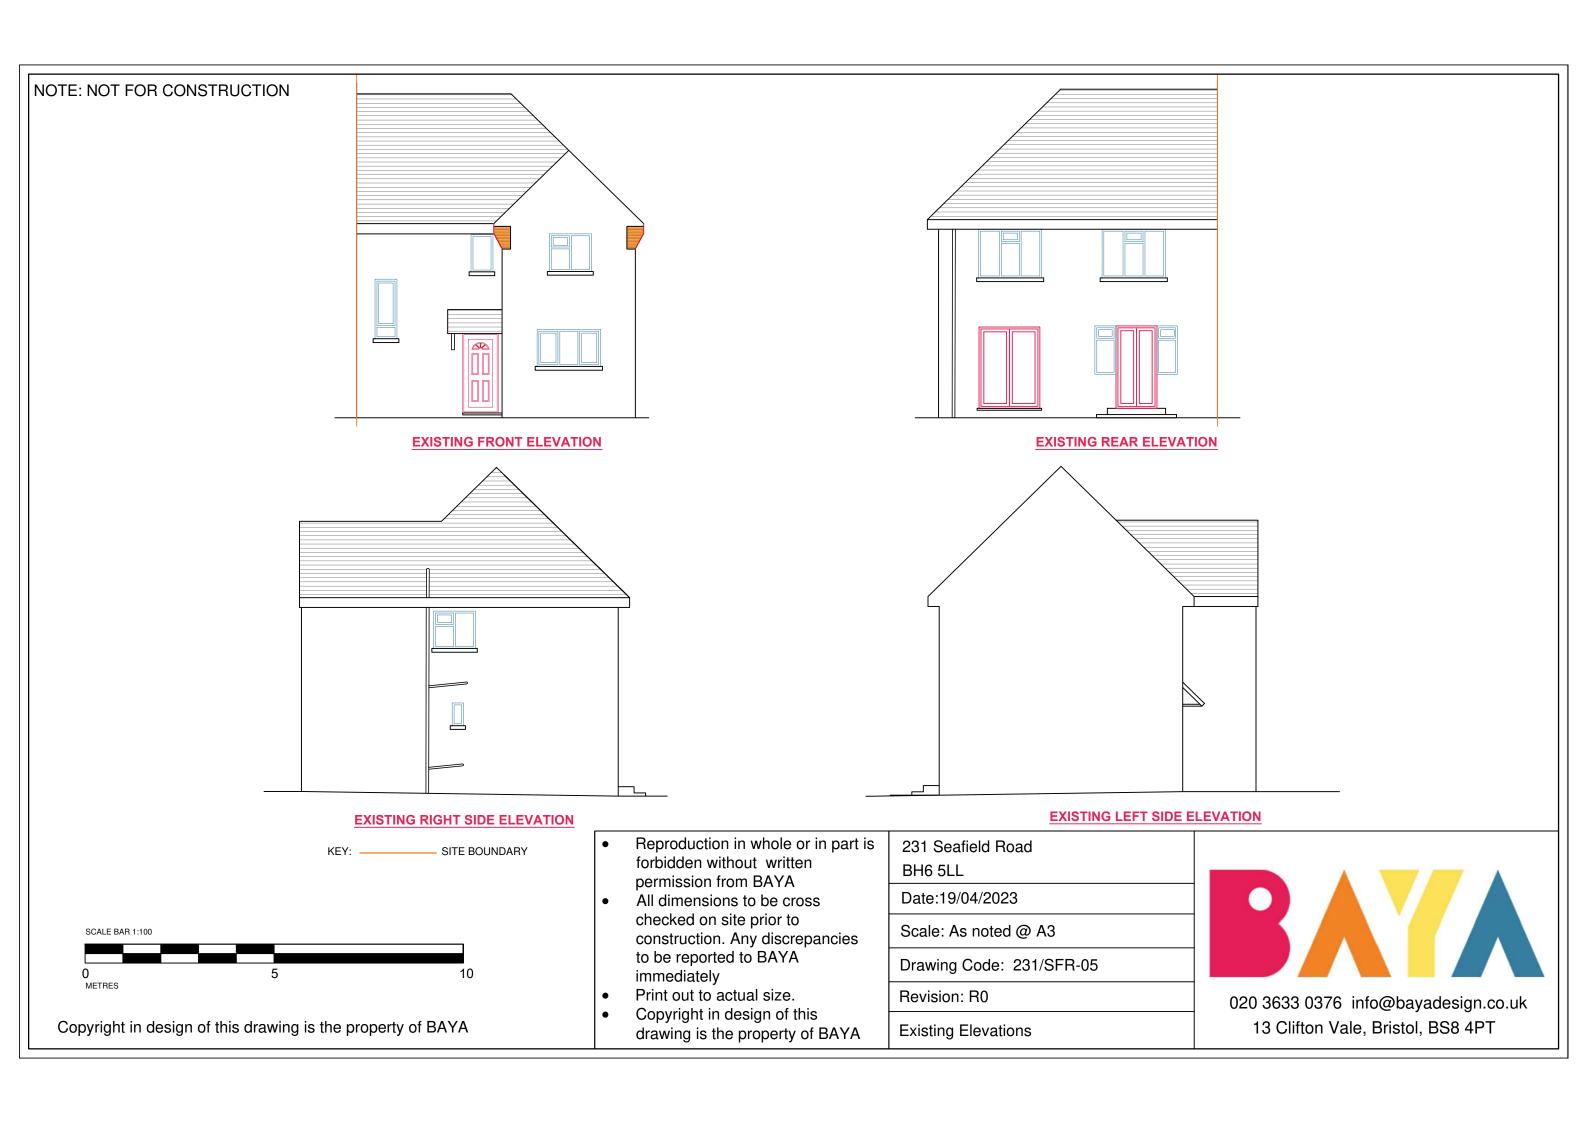

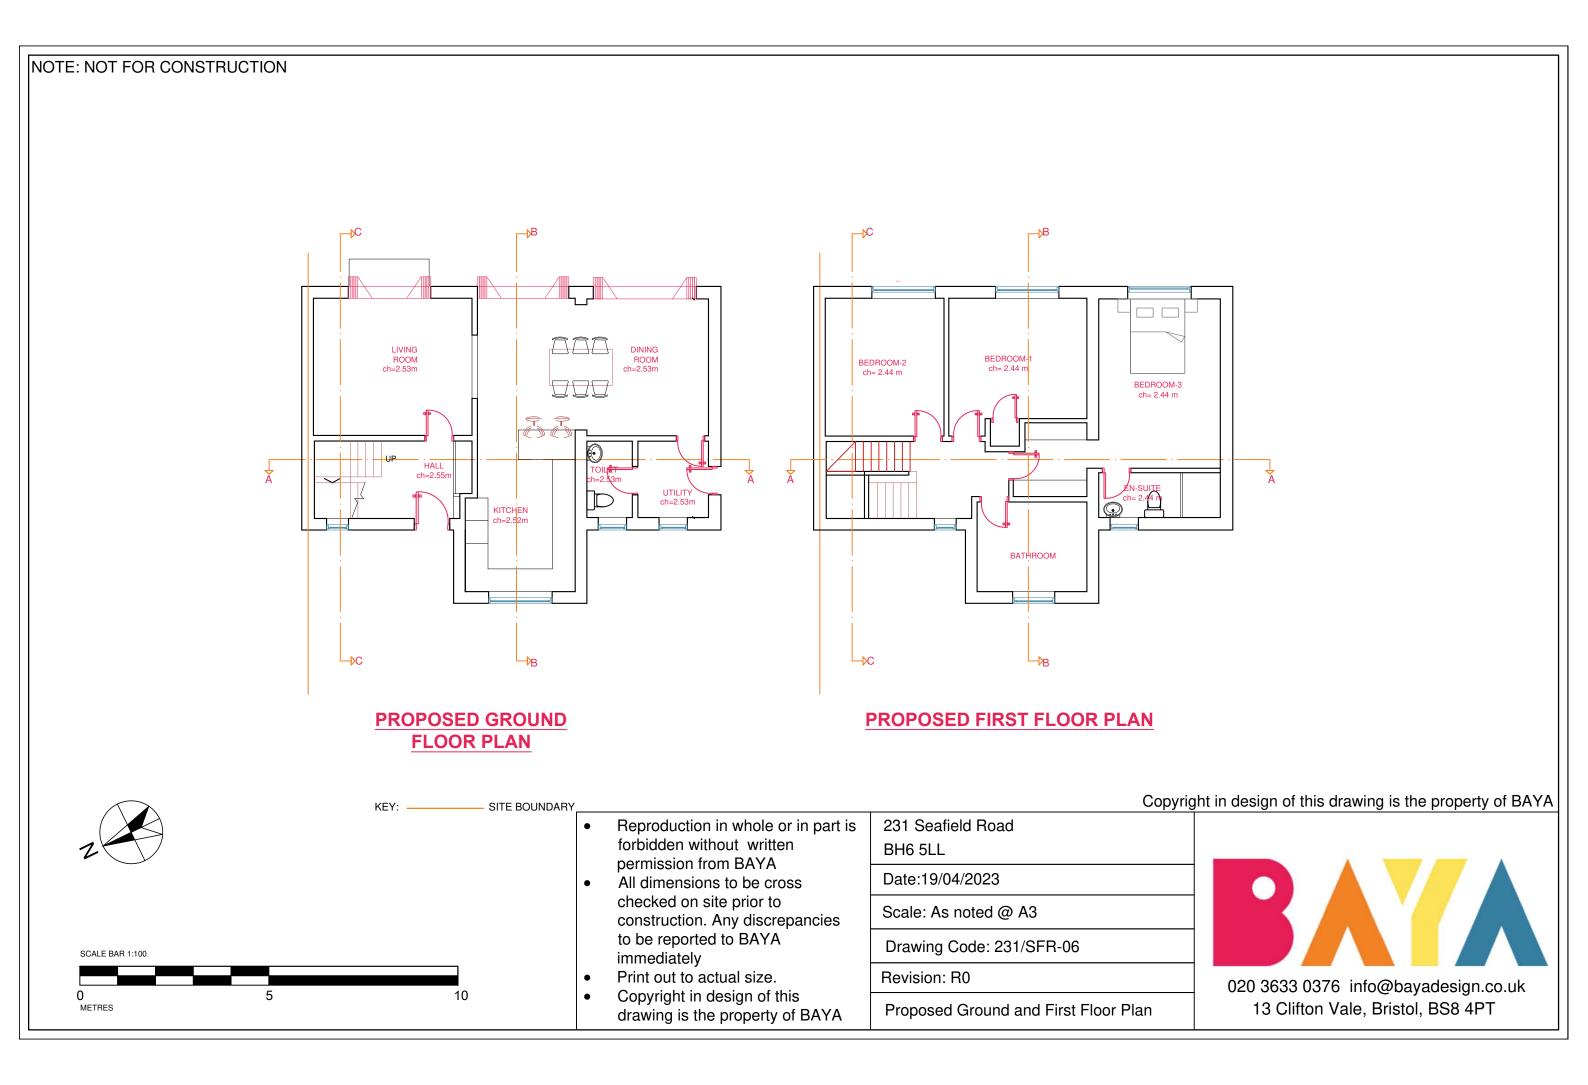

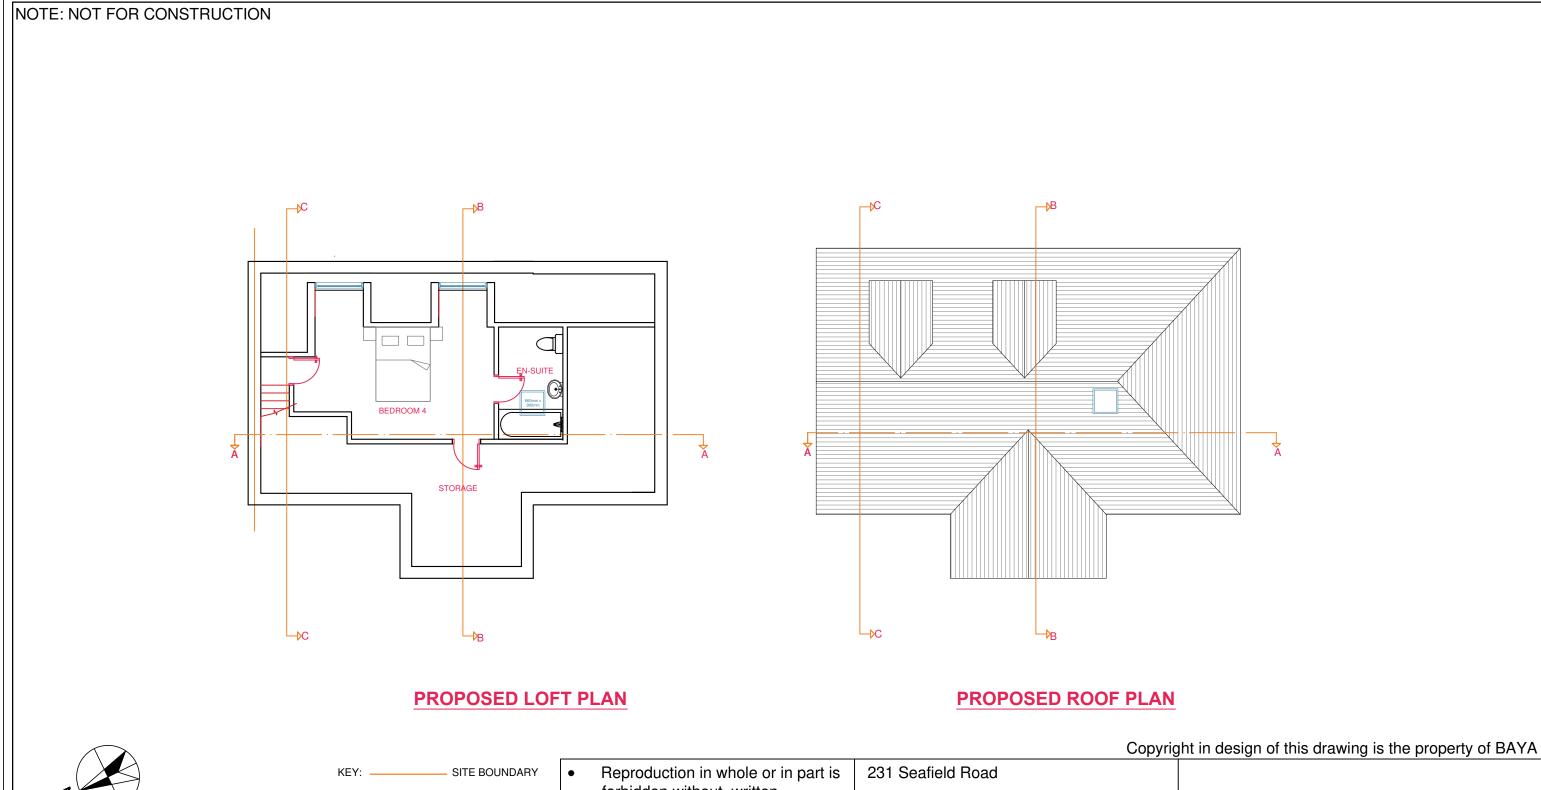

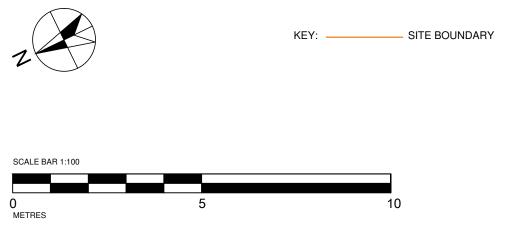

- forbidden without written permission from BAYA
- All dimensions to be cross checked on site prior to construction. Any discrepancies to be reported to BAYA immediately
- Print out to actual size.
- Copyright in design of this drawing is the property of BAYA

BH6 5LL

Date:19/04/2023

Scale: As noted @ A3

Drawing Code: 231/SFR-07

Revision: R0

Proposed Loft and Roof plan



020 3633 0376 info@bayadesign.co.uk 13 Clifton Vale, Bristol, BS8 4PT

